



THE Xi+ WALL

PRECAST FOUNDATION SYSTEM

DRY

Your permanent barrier against sidewall water penetration

- 1 Clean Crushed Stone Footing Shown
- 2 Auxiliary Drain Pipe
- ◆ Urethane Sealant Is Applied In All Joints for Permanent Moisture Barrier

WARM

Warmer in winter, cooler in summer... reduces your home's energy loss

- 3 Polyisocyanurate Insulation Covering Rigid Foam Insulation
- 4 1" Foam Insulation on Concrete Studs
- 5 1" Foam Insulation on Bond Beam
- 6 1" Foam Insulation on Footer Beam

SMART


Ready to finish... with access built-in

- 7 Access Holes for Ease in Wiring and Plumbing
- 8 Galvanized Steel Stud Facing Ready for Drywall Finishing
- ◆ CAD Custom-Designed to Virtually Any Home Style
- ◆ Laser-Leveled to be Plumb, Level, Square
- ◆ Installs on Your Site in Just Hours for Time and Money Savings

SUPERIOR

Created in a controlled factory environment to ensure that your new home's foundation will be built to the industry's highest standards...

- ◆ 5,000+ PSI Concrete for Superior Strength
- ◆ 10-1/4" Overall Wall Thickness
- 9 Steel Reinforced Top Bond Beam
- 10 1-3/4" Concrete Face Shell
- 11 Steel Reinforced Concrete Studs
- 12 Steel Reinforced Footer Beam
- 13 Concrete Floor
- 14 4" Thick Footer Beam, No Need for Additional Screed Board

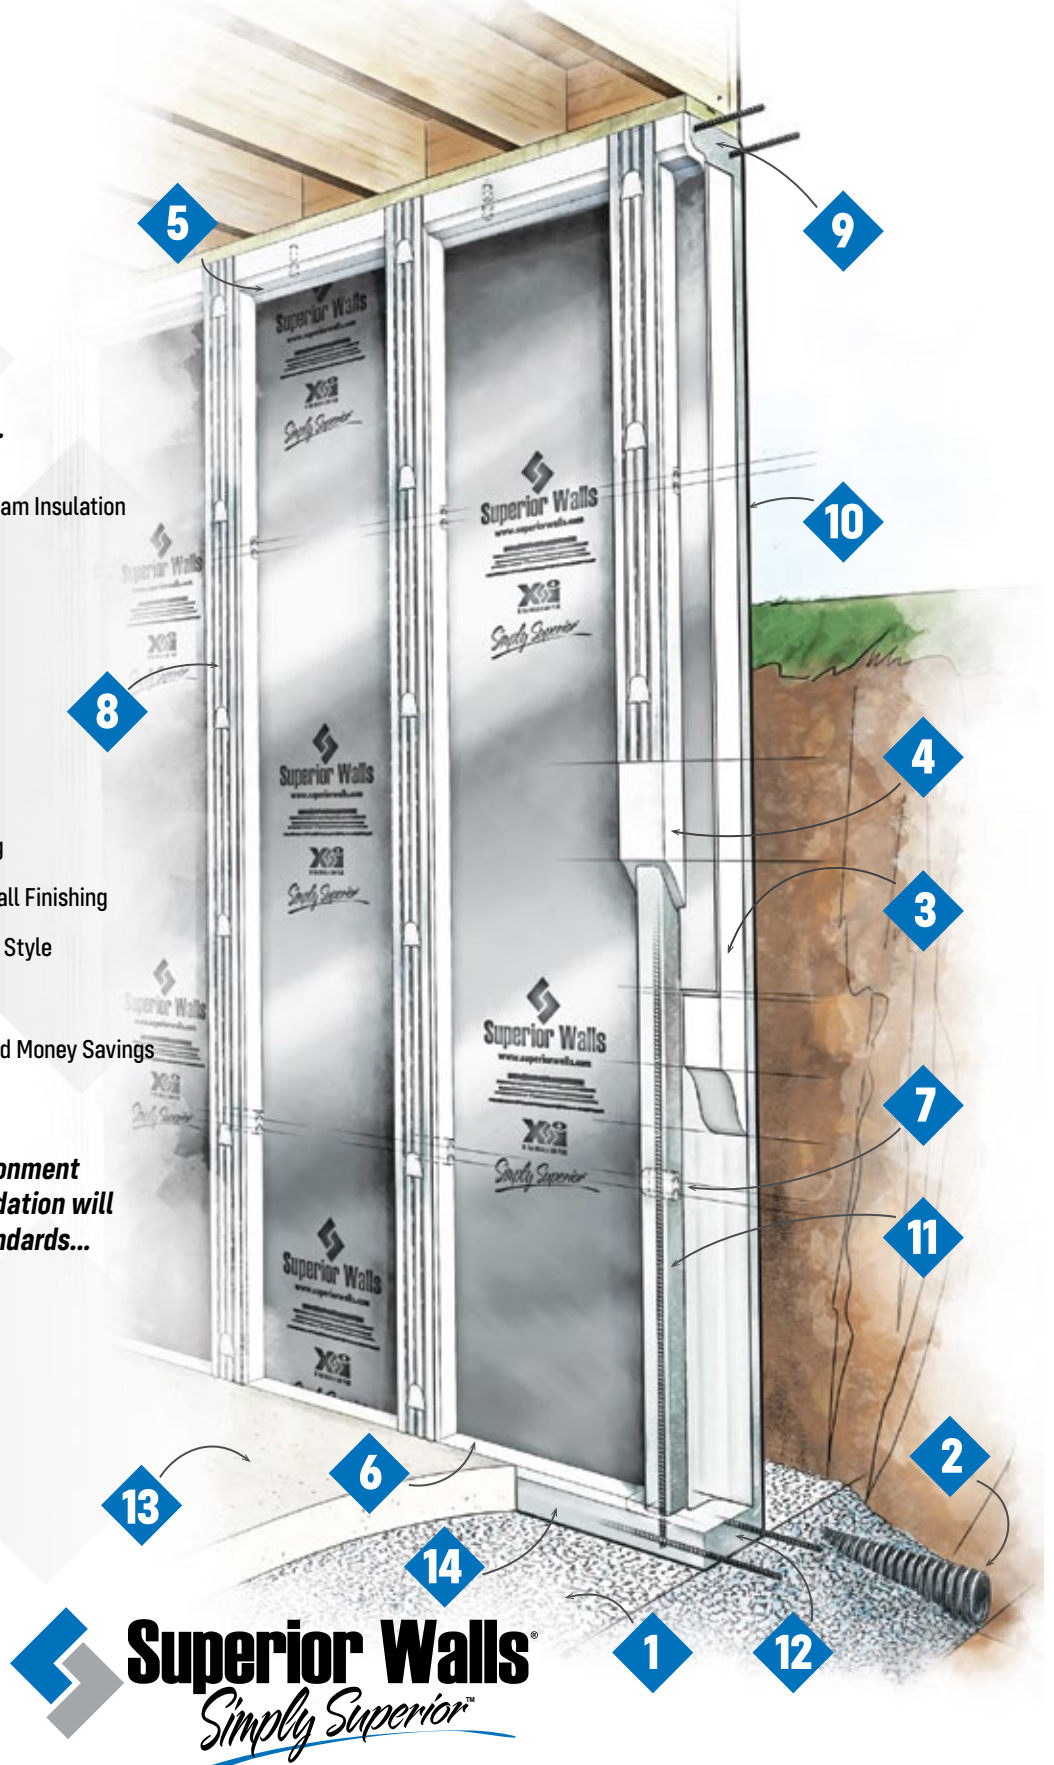

Special Note: Items #1,2 &13 as well as the joist/flooring system are provided on site per Superior Walls specifications by builder and contractors as an integral part of the Superior Walls foundation system.





X-TRA INSULATION PLUS

PRODUCT INFORMATION

EXTRA STRENGTH. EXTRA INSULATION.

- ◆ Provided with Polyisocyanurate Insulation and Rigid Thermal Insulation = R-21.3
- ◆ 5000+ PSI concrete reinforced with rebar and polypropylene fibers
- ◆ Precast access holes for wiring and plumbing
- ◆ Meets Energy Conservation Code requirements for basements (IECC, IRC Chapter 11)
- ◆ Insulated corners, studs and bond beam
- ◆ Monolithically poured = greater strength
- ◆ Galvanized steel stud facing
- ◆ May be insulated up to R-42+
- ◆ No additional damp-proofing required
- ◆ Precast openings for windows and doors
- ◆ Reduces building time
- ◆ Ready in virtually any weather



www.superiorwalls.com



DISCOVER MORE ONLINE

Want to watch the Superior Walls process unfold? Scan the QR Code to view our online interactive brochure with videos about our precast wall systems.

Superior Walls foundations feature patented, insulated, precast concrete wall panels that are formed in a factory-controlled setting and delivered to the new home job site, where the panels are lifted into position with a crane and carefully bolted together and sealed. The walls are custom-designed and built to virtually any architectural style, complete with window and door openings.

For more information see: www.superiorwalls.com

Superior Walls panels are available in a variety of standard heights and custom lengths to suit your project. The maximum axial load (uniform house weight) for this product is 7500 pounds per linear foot. Special point loads up to 50,000 pounds can be accommodated.

QUALITY ASSURANCE

Each manufacturing plant is regularly inspected by an independent third-party inspection agency to ensure compliance with the Quality Assurance program. In addition, manufacturing and installation personnel are certified by *Superior Walls*.

DAMP-PROOFING

The concrete used in the *Superior Walls* wall systems provides protection against freeze/thaw cycles and water vapor transmission. The urethane sealant used between panels provides superior protection against water penetration. Therefore, no additional damp-proofing materials are required.

VAPOR BARRIER

No Vapor barrier required. Permeance of the *Superior Walls* panels have been tested in accordance with ASTM E96.

FIRE RESISTANCE

Superior Walls products do not require the attachment of a 15-minute thermal barrier. Ref ICC-ES ESR-1662. *Superior Walls* products qualify as a two-hour fire separation wall when two layers of 5/8" Type 'X' drywall are applied to the studs.

Contact your authorized **Superior Walls** dealer listed below.

Superior Walls of America licensees are independently owned and operated. Check with your local Superior Walls representative for availability.

Superior Walls
937 East Earl Road
New Holland, PA 17557

800-452-9255
www.superiorwalls.com